
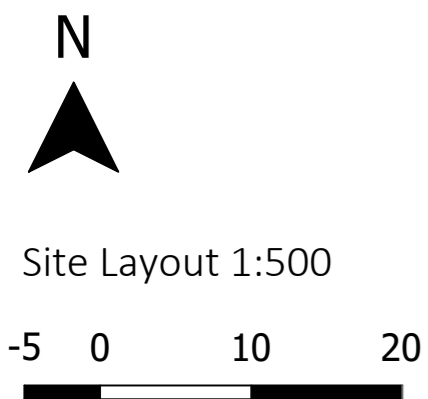


KEY  
 Estate Boundary

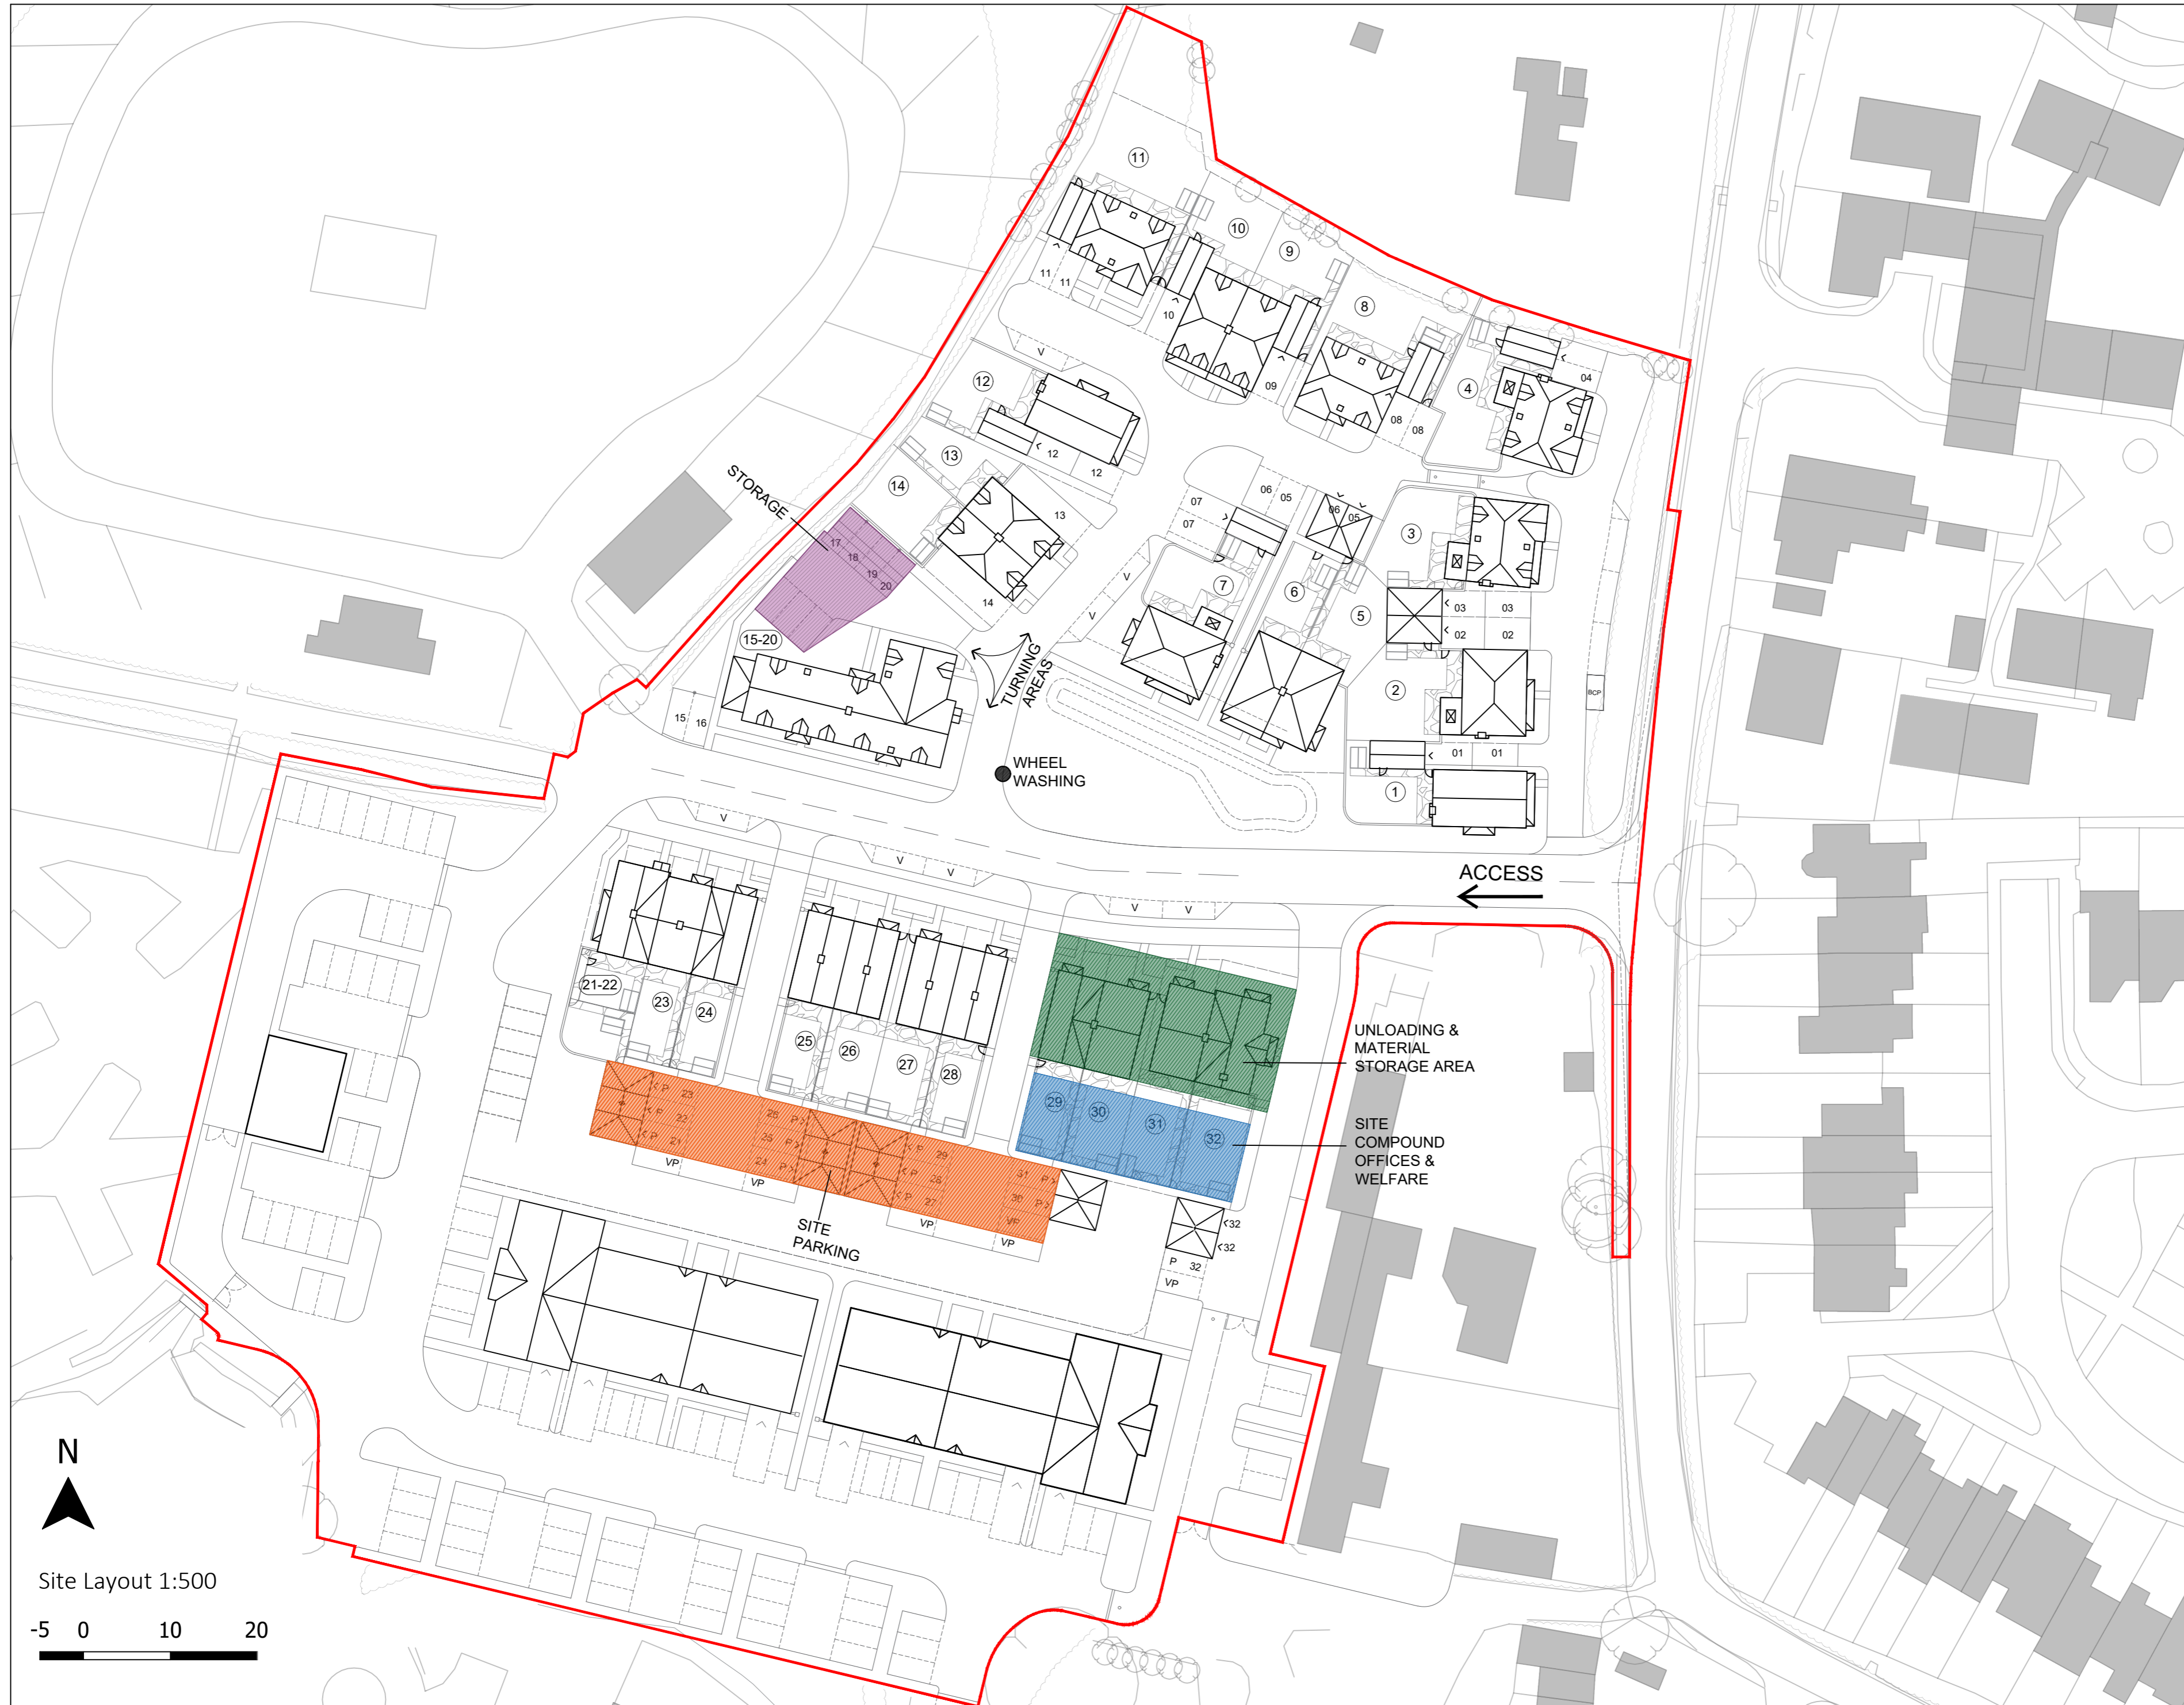

Rev. Description. Date. Initial.  
**Sigma Homes**  
 LOCATION + QUALITY + DESIGN

<b>BARNS GREEN SUMMERS POND</b>	
CONSTRUCTION MANAGEMENT PLAN	
SCALE :	1/500 A2
DATE :	SEPTEMBER 2023
DRAWN :	MA
CHECKED :	
DRG.No. :	010-254